



Podélný profil: TRASA - VOZOVKA OK M 1:500/50
Rozsah: km 0,00000 - km 0,05340

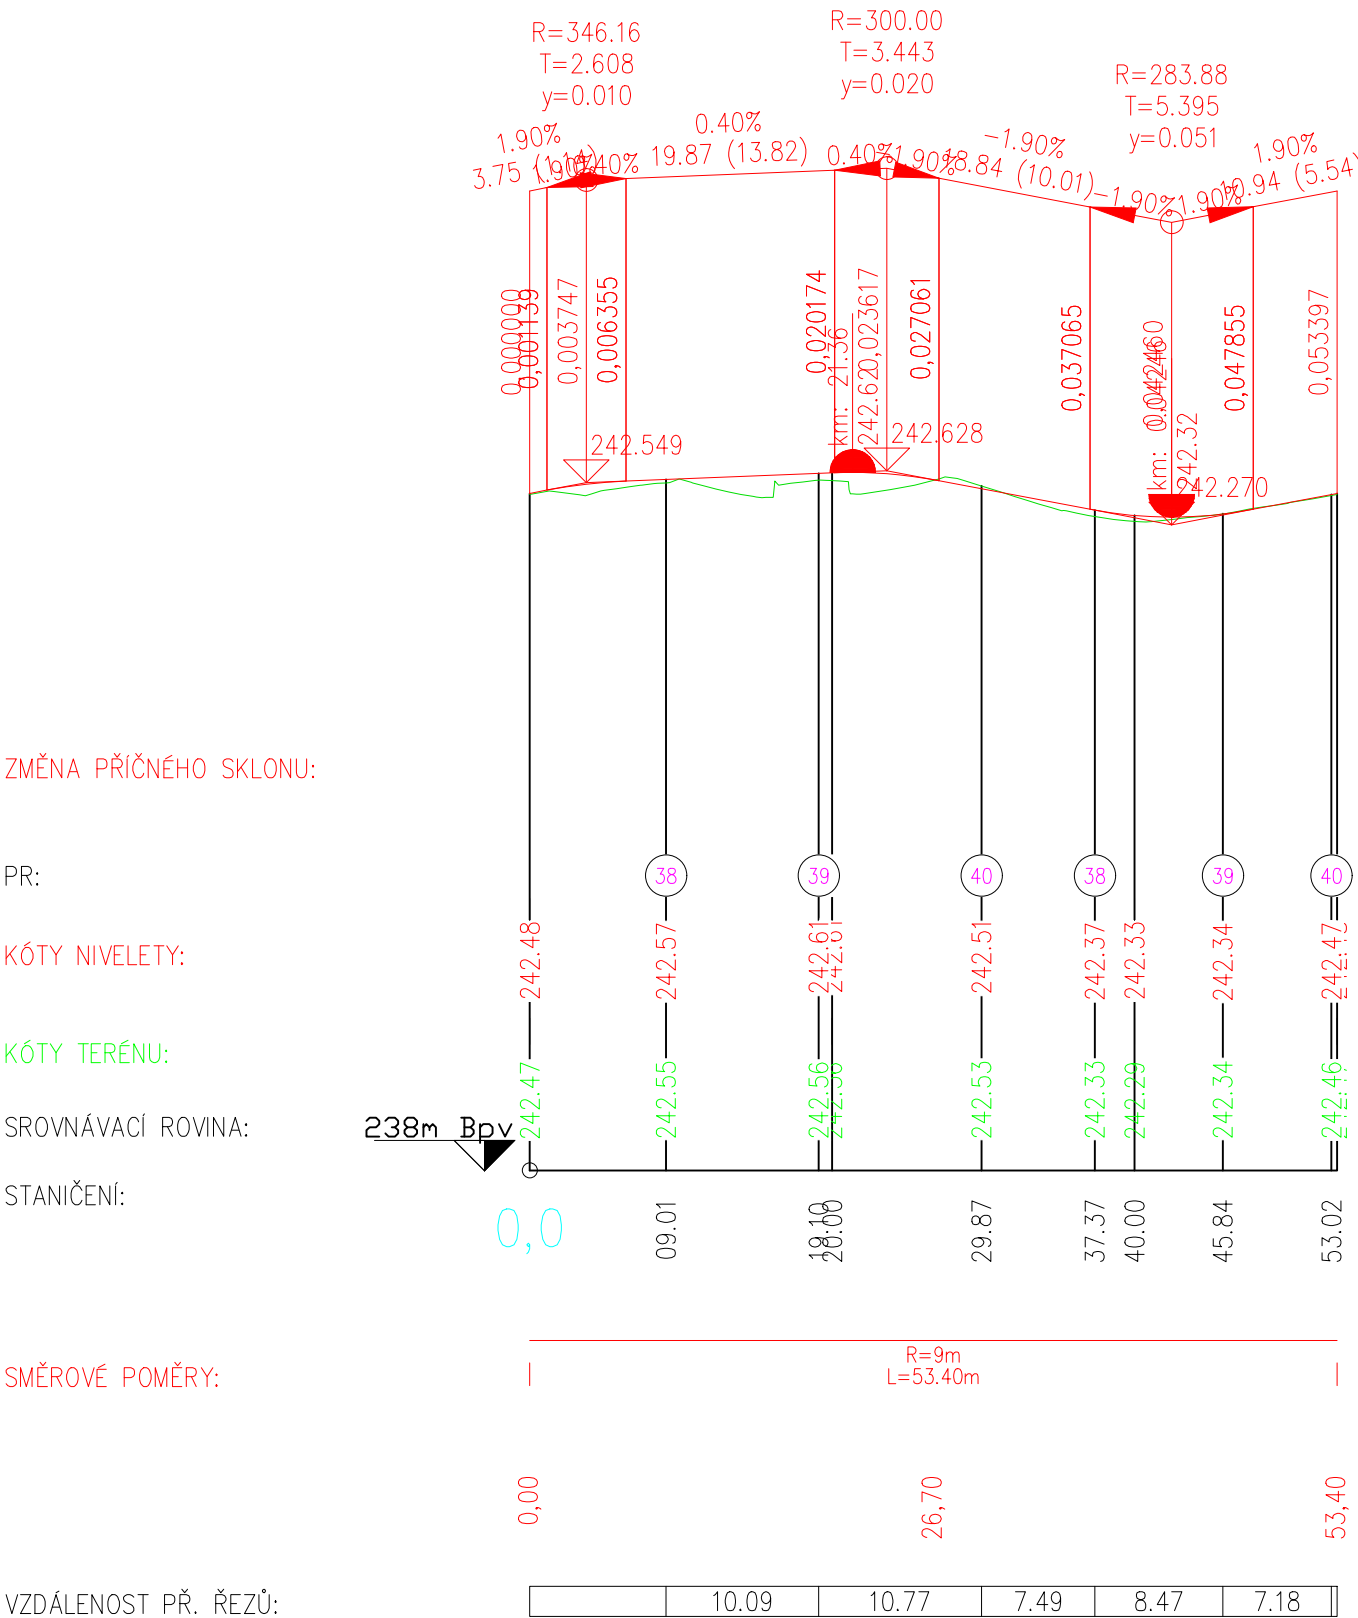

Podélný profil: TRASA - VOZOVKA II M 1:500/50
Rozsah: km 0,00000 - km 0,02508

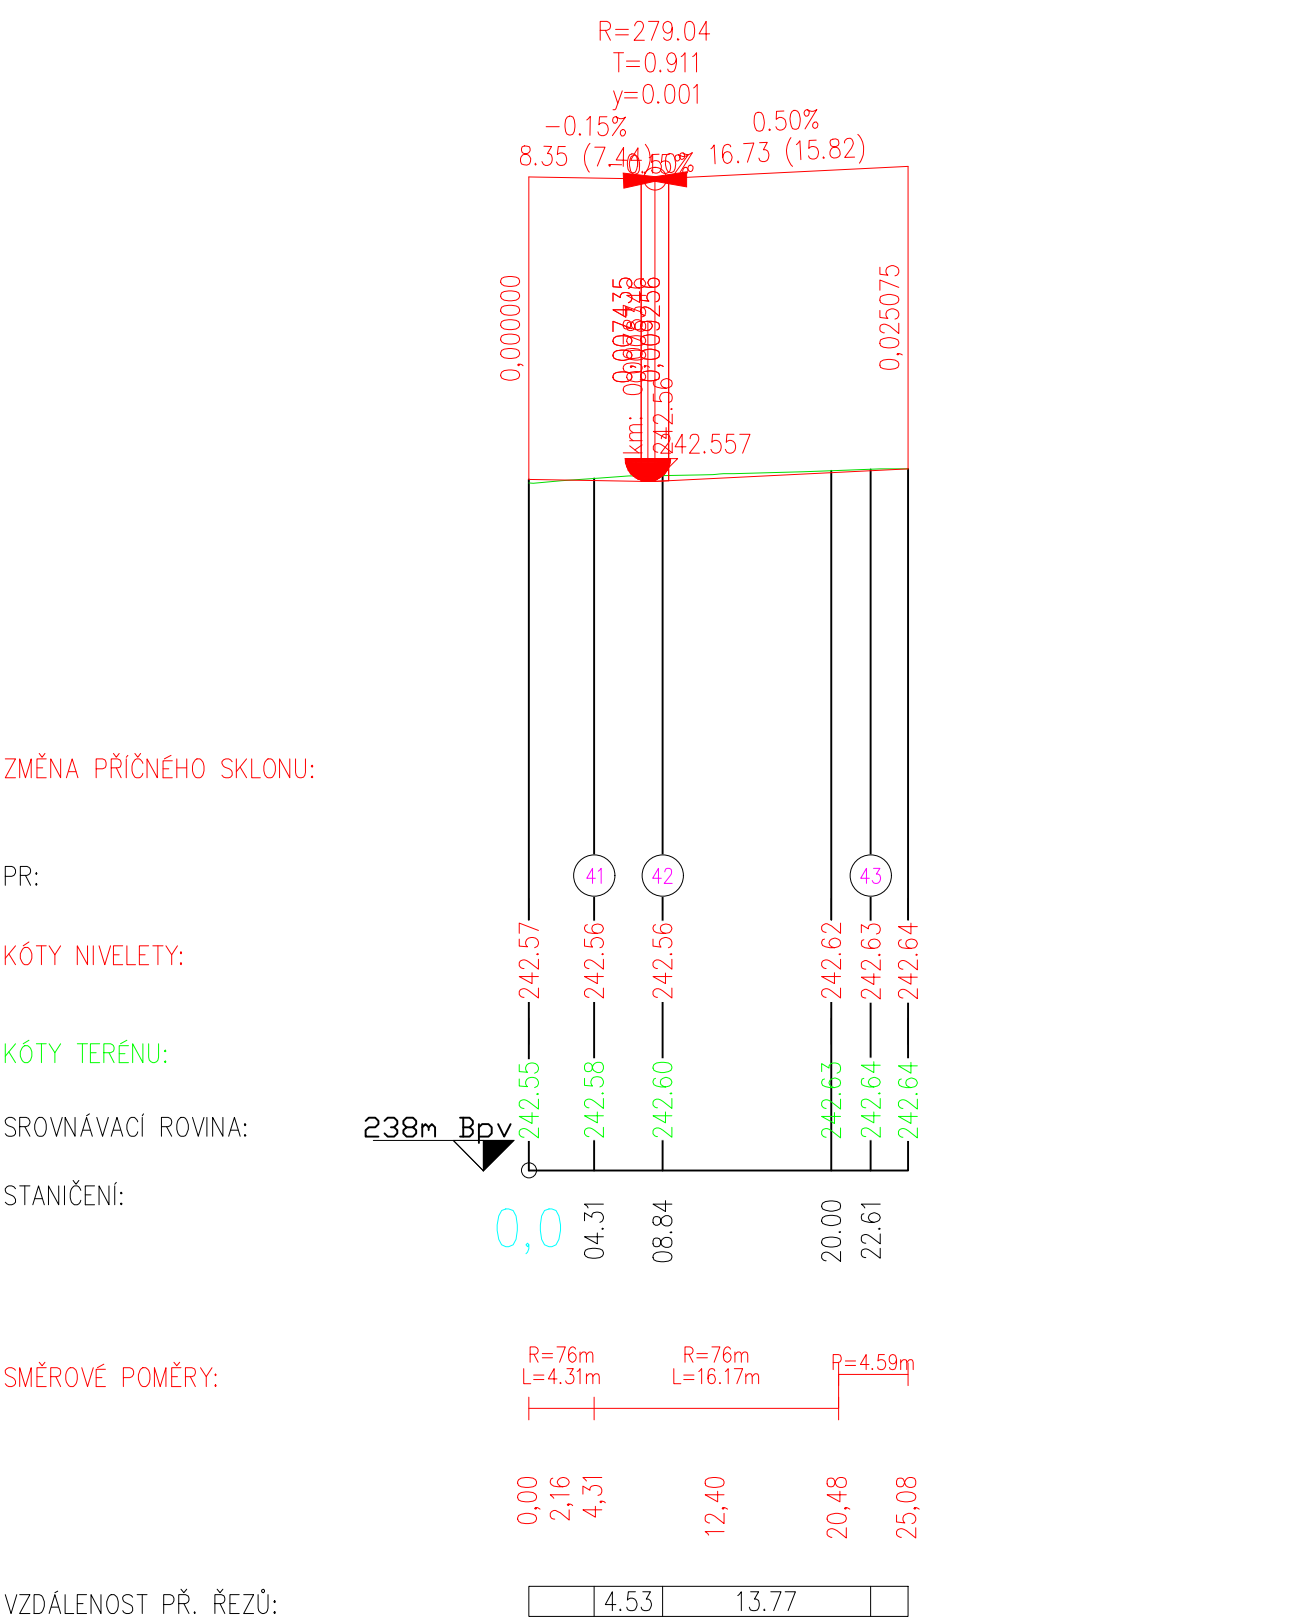

Podélný profil: TRASA - NAPOJENÍ ZRENJANINSKÁ- (6)
M 1:500/100 Rozsah: km 0,00000 - km 0,00771

