


OBLAST 3:

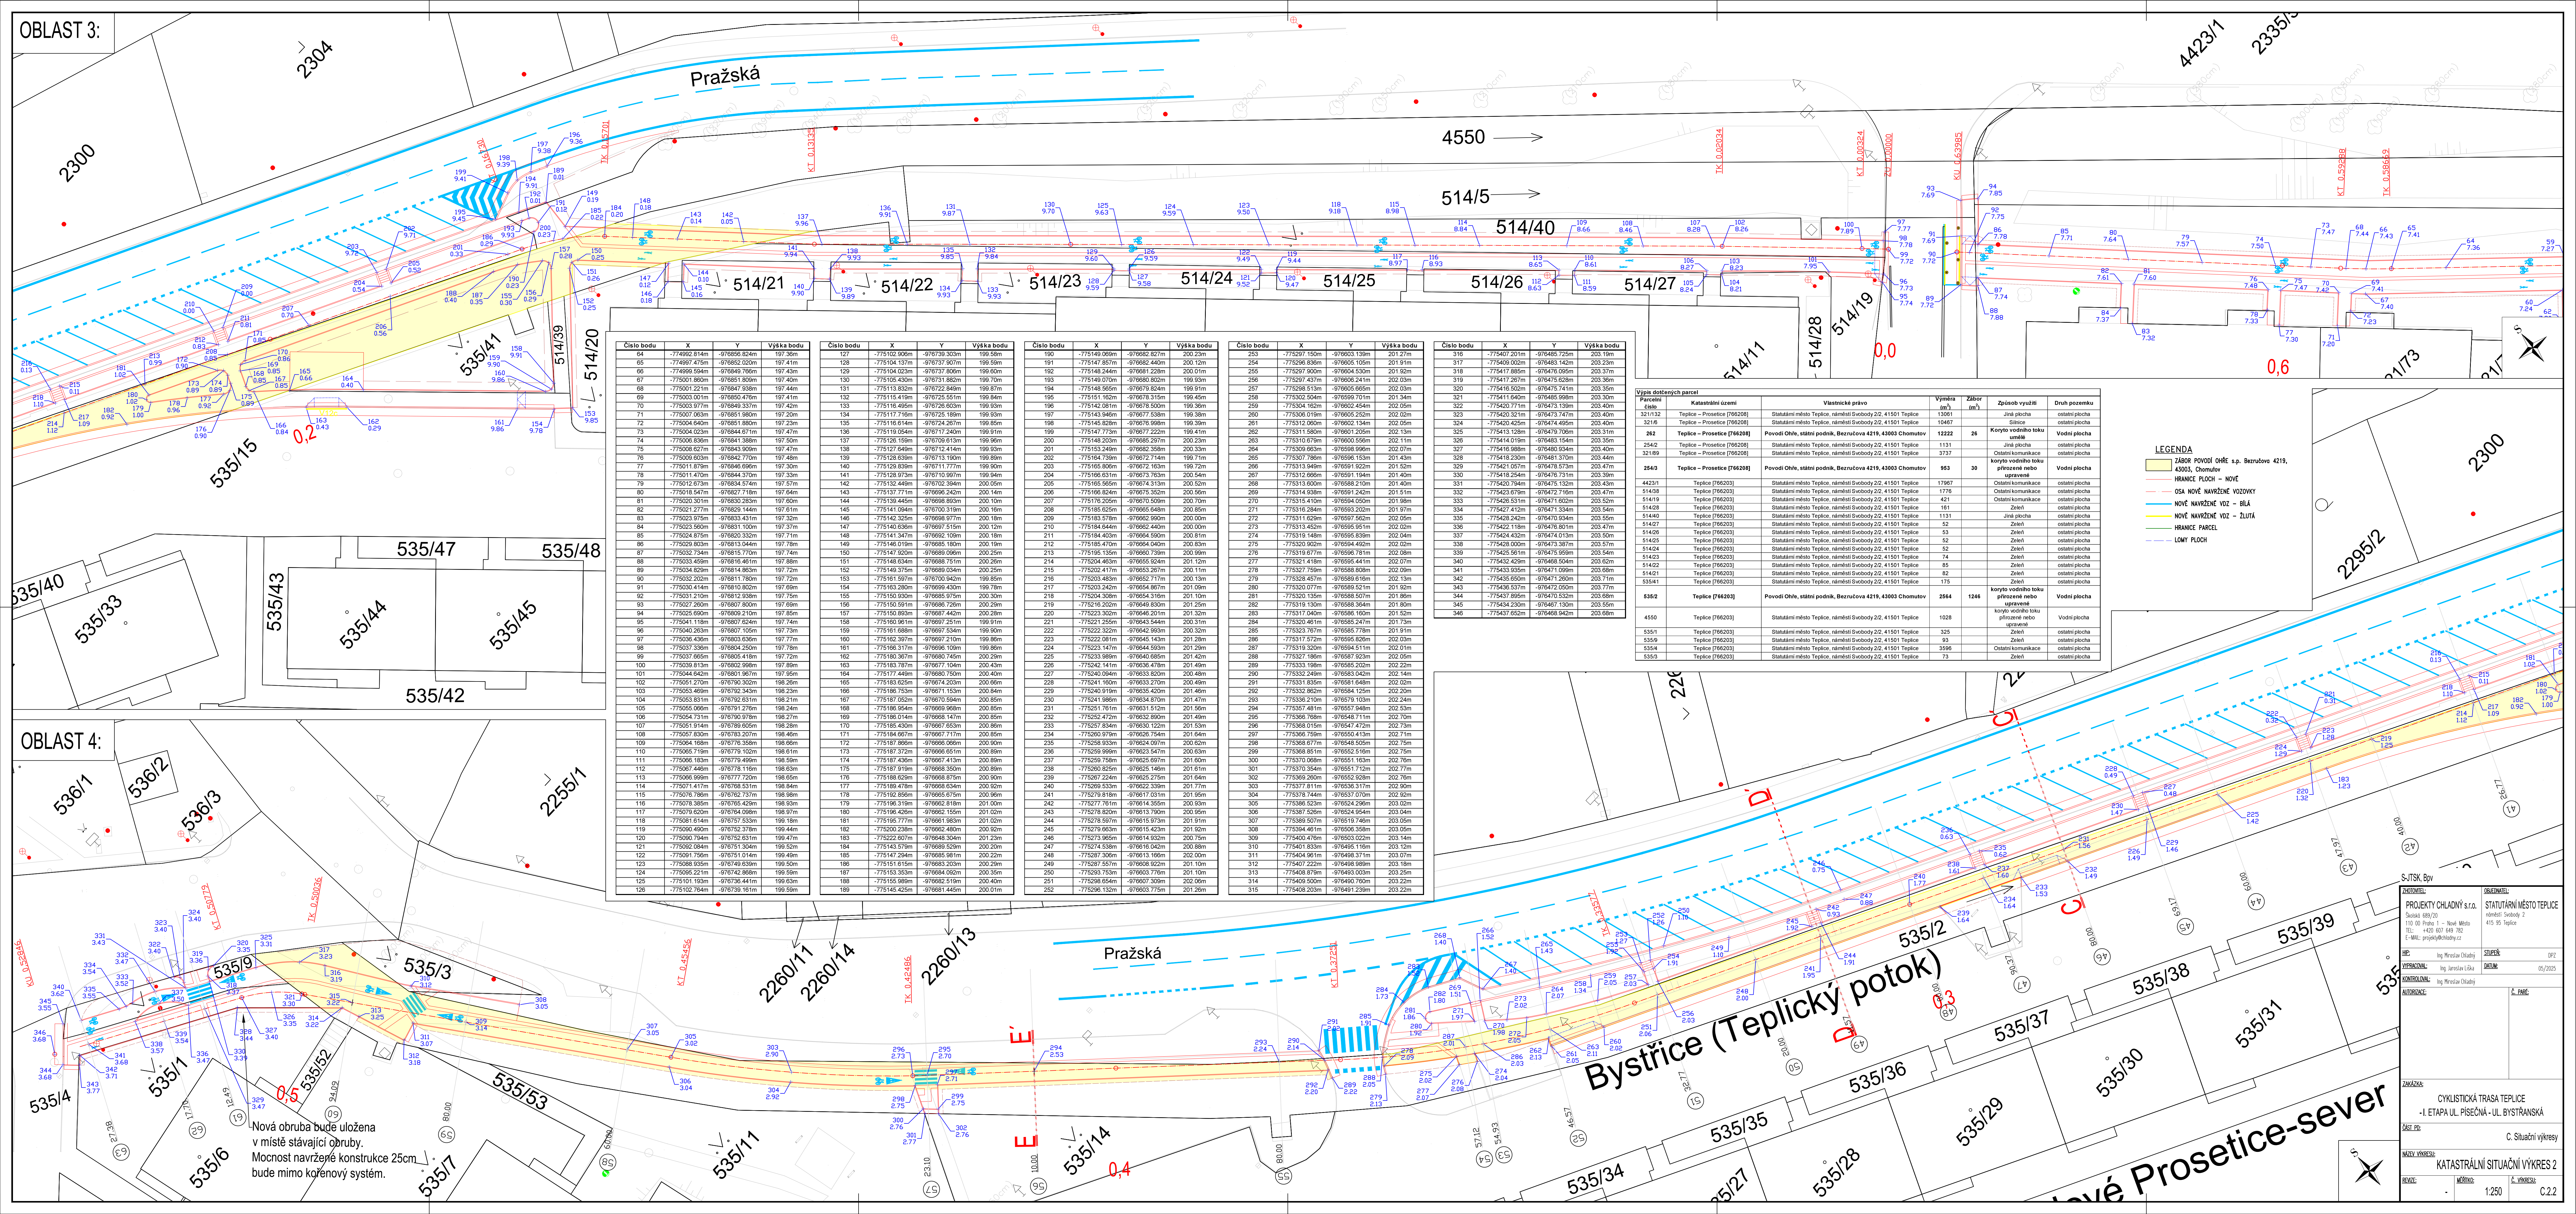

Číslo bodu	X	Y	Výška bodu
64	-774902.814m	-976856.824m	197.30m
65	-774997.475m	-976852.020m	197.41m
66	-774999.594m	-976849.706m	197.43m
67	-775001.860m	-976851.820m	197.40m
68	-775001.221m	-976847.938m	197.44m
69	-775003.001m	-976850.476m	197.41m
70	-775003.977m	-976849.373m	197.42m
71	-775007.063m	-976851.980m	197.20m
72	-775004.840m	-976851.880m	197.23m
73	-775004.023m	-976844.771m	197.47m
74	-775006.836m	-976841.388m	197.50m
75	-775008.627m	-976843.909m	197.47m
76	-775022.903m	-976842.730m	197.48m
77	-775011.878m	-976846.696m	197.30m
78	-775011.470m	-976844.370m	197.33m
79	-775012.873m	-976834.574m	197.57m
80	-775022.547m	-976827.159m	197.44m
81	-775020.301m	-976826.283m	197.60m
82	-775021.277m	-976829.144m	197.61m
83	-775023.975m	-976833.451m	197.33m
84	-775022.660m	-976831.100m	197.37m
85	-775024.875m	-976820.332m	197.71m
86	-775029.803m	-976813.044m	197.78m
87	-775032.734m	-976815.770m	197.74m
88	-775033.459m	-976814.461m	197.68m
89	-775034.820m	-976814.863m	197.72m
90	-775032.202m	-976811.780m	197.72m
91	-775030.414m	-976810.802m	197.69m
92	-775031.210m	-976812.938m	197.74m
93	-775027.260m	-976807.800m	197.69m
94	-775026.690m	-976809.210m	197.85m
95	-775041.118m	-976807.624m	197.74m
96	-775040.283m	-976807.105m	197.73m
97	-775036.439m	-976803.056m	197.77m
98	-775037.336m	-976804.250m	197.78m
99	-775037.666m	-976805.419m	197.72m
100	-775038.813m	-976802.989m	197.69m
101	-775044.640m	-976801.967m	197.59m
102	-775051.270m	-976790.302m	198.26m
103	-775053.489m	-976792.343m	198.23m
104	-775053.831m	-976792.631m	198.21m
105	-775055.060m	-976791.276m	198.24m
106	-775054.731m	-976790.978m	198.27m
107	-775051.914m	-976789.605m	198.28m
108	-775057.830m	-976783.207m	198.45m
109	-775064.160m	-976776.933m	198.66m
110	-775065.718m	-976779.102m	198.61m
111	-775066.183m	-976779.499m	198.59m
112	-775067.448m	-976778.710m	198.63m
113	-775066.999m	-976777.725m	198.66m
114	-775071.417m	-976768.531m	198.84m
115	-775076.786m	-976762.737m	198.98m
116	-775078.358m	-976765.423m	198.93m
117	-775079.620m	-976764.066m	198.91m
118	-775081.614m	-976757.583m	199.18m
119	-775090.490m	-976762.378m	199.44m
120	-775090.794m	-976762.631m	199.47m
121	-775092.084m	-976761.330m	199.53m
122	-775091.756m	-976761.014m	199.49m
123	-775098.935m	-976749.639m	199.50m
124	-775095.221m	-976742.889m	199.59m
125	-775101.189m	-976742.419m	199.60m
126	-775102.764m	-976739.161m	199.59m

Číslo bodu	X	Y	Výška bodu
127	-775104.137m	-976737.907m	199.58m
128	-775104.023m	-976737.800m	199.60m
129	-775104.430m	-976731.820m	199.70m
130	-775103.830m	-976722.948m	199.87m
131	-775103.830m	-976722.948m	199.87m
132	-775105.419m	-976725.551m	199.84m
133	-775105.465m	-976726.039m	199.93m
134	-775107.716m	-976725.198m	199.93m
135	-775106.614m	-976724.267m	199.85m
136	-775109.054m	-976717.222m	199.91m
137	-775106.159m	-976708.613m	199.96m
138	-775107.649m	-976712.414m	199.93m
139	-775107.730m	-976713.100m	199.85m
140	-775109.839m	-976711.777m	199.90m
141	-775108.973m	-976710.997m	199.94m
142	-775102.449m	-976702.344m	200.05m
143	-775104.820m	-976697.771m	200.14m
144	-775106.445m	-976698.893m	200.10m
145	-775104.094m	-976700.284m	200.16m
146	-775102.325m	-976698.977m	200.18m
147	-775104.644m	-976692.940m	200.40m
148	-775104.347m	-976692.109m	200.18m
149	-775104.019m	-976690.180m	200.18m
150	-775107.920m	-976689.090m	200.25m
151	-775104.634m	-976688.151m	200.26m
152	-775104.375m	-976689.034m	200.25m
153	-775101.597m	-976700.942m	199.85m
154	-775103.280m	-976699.430m	199.78m
155	-775103.939m	-976695.976m	199.85m
156	-775100.591m	-976698.726m	200.26m
157	-775102.893m	-976687.104m	200.28m
158	-775100.961m	-976687.251m	199.91m
159	-775101.661m	-976687.304m	199.90m
160	-775107.449m	-976687.210m	199.86m
161	-775106.317m	-976696.190m	199.86m
162	-775100.967m	-976680.745m	200.29m
163	-775103.787m	-976677.104m	200.43m
164	-775107.449m	-976680.750m	200.40m
165	-775103.825m	-976674.203m	200.68m
166	-775106.753m	-976671.153m	200.84m
167	-775103.052m	-976670.470m	200.85m
168	-775106.854m	-976679.989m	200.84m
169	-775106.014m	-976668.147m	200.85m
170	-775105.430m	-976667.653m	200.86m
171	-775104.667m	-976667.717m	200.85m
172	-775107.865m	-976668.056m	200.86m
173	-775107.372m	-976666.651m	200.89m
174	-775107.436m	-976667.413m	200.89m
175	-775107.919m	-976668.350m	200.89m
176	-775106.629m	-976668.725m	201.64m
177	-775109.478m	-976668.634m	200.92m
178	-775102.856m	-976665.675m	200.96m
179	-775106.319m	-976662.918m	201.03m
180	-775108.426m	-976662.155m	201.02m
181	-775106.777m	-976661.983m	201.02m
182	-775200.238m	-976662.480m	200.92m
183	-775222.607m	-976664.304m	201.23m
184	-775103.530m	-976669.026m	200.32m
185	-775147.264m	-976685.961m	200.22m
186	-775151.615m	-976683.021m	200.29m
187	-775153.353m	-976684.062m	200.35m
188	-775150.849m	-976682.419m	200.40m
189	-775145.426m	-976681.416m	200.01m

Číslo bodu	X	Y	Výška bodu
190	-775146.099m	-976682.927m	200.23m
191	-775147.857m	-976682.440m	200.12m
192	-775148.023m	-976681.228m	200.01m
193	-775148.070m	-976680.820m	199.95m
194	-775148.965m	-976679.824m	199.91m
195	-775151.162m	-976678.315m	199.45m
196	-775142.081m	-976678.500m	199.36m
197	-775143.949m	-976677.538m	199.38m
198	-775146.636m	-976676.966m	199.39m
199	-775147.733m	-976677.222m	199.41m
200	-775148.209m	-976685.297m	200.23m
201	-775143.249m	-976682.358m	200.33m
202	-775148.130m	-976682.144m	199.11m
203	-775146.806m	-976672.163m	199.72m
204	-775142.666m	-976681.184m	200.54m
205	-775146.556m	-976684.313m	200.52m
206	-775148.929m	-976681.429m	200.51m
207	-775146.205m	-976690.509m	200.70m
208	-775146.189m	-976685.648m	200.85m
209	-775143.578m	-976682.950m	200.00m
210	-775143.825m	-976686.153m	200.43m
211	-775144.403m	-976684.590m	200.81m
212	-775146.470m	-976684.040m	200.83m
213	-775146.135m	-976680.739m	200.96m
214	-775201.929m	-976685.024m	201.12m
215	-775202.471m	-976683.267m	200.11m
216	-775203.483m	-976682.717m	200.13m
217	-775203.242m	-976684.567m	201.09m
218	-775201.939m	-976684.316m	201.10m
219	-775201.202m	-976684.830m	201.25m
220	-775223.302m	-976686.160m	201.32m
221	-775221.255m	-976683.544m	200.31m
222	-775222.322m	-976682.950m	200.32m
223	-775222.081m	-976685.143m	201.28m
224	-775223.147m	-976684.511m	201.26m
225	-775180.967m	-976680.685m	201.42m
226	-775202.141m	-976686.476m	201.49m
227	-775202.094m	-976683.820m	202.22m
228	-775241.160m	-976683.270m	200.49m
229	-775240.919m	-976685.420m	201.46m
230	-775241.189m	-976684.370m	201.47m
231	-775251.191m	-976687.948m	201.56m
232	-775252.472m	-976682.890m	201.49m
233	-775257.834m	-976680.122m	201.53m
234	-775260.979m	-976686.754m	201.64m
235	-775261.933m	-976684.097m	200.62m
236	-775269.999m	-976682.547m	200.63m
237	-775269.758m	-976685.097m	201.60m
238	-775260.625m	-976682.746m	201.61m
239	-775269.200m	-976682.926m	202.16m
240	-775269.533m	-976682.339m	201.77m
241	-775279.618m	-976687.031m	201.95m
242	-775277.781m	-976684.355m	200.95m
243	-775278.826m	-976683.790m	201.95m
244	-775276.597m	-976685.973m	201.91m
245	-775279.663m	-976685.423m	201.92m
246	-775273.965m	-976684.932m	200.75m
247	-775271.833m	-976685.164m	200.88m
248	-775287.306m	-976683.166m	200.00m
249	-775287.222m	-976686.922m	201.10m
250	-775293.753m	-976683.776m	201.10m
251	-775294.849m	-976682.930m	202.02m
252	-775296.132m	-976683.775m	201.26m

Číslo bodu	X	Y	Výška bodu
253	-775297.150m	-976693.139m	201.27m
254	-775296.839m	-976695.105m	201.91m
255	-775297.900m	-976694.530m	201.92m
256	-775297.431m	-976690.241m	202.03m
257	-775298.113m	-976695.965m	202.02m
258	-775302.504m	-976699.701m	202.05m
259	-775304.163m	-976692.454m	202.05m
260	-775306.019m	-976705.252m	202.02m
261	-775312.939m	-976692.134m	202.05m
262	-775317.540m	-976691.020m	202.13m
263	-775310.613m	-976690.202m	202.11m
264	-775309.603m	-976688.996m	202.07m
265	-775307.786m	-976696.155m	201.43m
266	-775313.949m	-976691.922m	201.52m
267	-775312.666m	-976691.184m	201.40m
268	-775313.900m	-976688.210m	201.40m
269	-775314.939m	-976691.429m	201.51m
270	-775316.205m	-976694.509m	201.98m
271	-775316.189m	-976693.202m	201.97m
272	-775313.829m	-976687.562m	202.05m
273	-775313.825m	-976696.155m	201.43m
274	-775319.149m	-976695.939m	202.04m
275	-775320.000m	-976694.490m	202.02m
276	-775319.677m	-976696.781m	202.08m
277	-775321.419m	-976695.441m	202.07m
278	-775327.759m	-976697.838m	202.09m
279	-775328.457m	-976695.616m	202.13m
280	-775320.077m	-976698.521m	201.92m
281	-775320.135m	-976698.507m	201.86m
282	-775319.149m	-976695.939m	202.04m
283	-775317.040m	-976698.160m	201.52m
284	-775320.461m	-976695.247m	201.73m
285	-775323.767m	-976698.778m	201.91m
286	-775317.017m	-976698.160m	201.52m
287	-775319.320m	-976694.511m	202.01m
288	-775327.186m	-976687.923m	202.05m
289	-775333.186m	-976698.200m	202.22m
290	-775332.322m	-976698.125m	202.22m
291	-775331.835m	-976691.649m	202.02m
292	-775332.862m	-976698.125m	202.22m
293	-775336.210m	-976679.100m	202.24m
294	-775357.167m	-976697.949m	202.24m
295	-775366.768m	-976548.711m	202.70m
296	-775368.015m	-976547.472m	202.73m
297	-775368.959m	-976550.413m	202.71m
298	-775369.877m	-976550.413m	202.71m
299	-775368.851m	-976552.516m	202.75m
300	-775370.038m	-976551.163m	202.76m
301	-775370.354m	-976551.712m	202.77m
302	-775369.305m	-976551.712m	202.77m
303	-775377.811m	-976536.371m	202.90m
304	-775378.744m	-976537.070m	202.92m
305	-775386.525m	-976524.299m	202.94m
306	-775387.502m	-976524.299m	202.94m
307	-775389.507m	-976519.746m	202.93m
308	-775394.461m	-976506.358m	203.05m
309	-775400.000m	-976499.166m	203.12m
310	-775401.833m	-976499.166m	203.12m
311	-775404.961m	-976498.371m	203.07m
312	-775407.222m	-976498.989m	203.18m
313	-775408.961m	-976499.166m	203.12m
314	-775409.500m	-976490.760m	203.22m
315	-775408.239m	-976491.239m	203.22m